

PARKING DATA

PARKING LOT A	PROVIDED	REQ.*
TOTAL NUMBER OF PARKING SPACES IN LOT	426	
ACCESSIBLE SPACES (PER A#105993 & A#112323)	10	9
VAN ACCESSIBLE SPACES (PER A#105993 & A#112323)	2	2

PARKING LOT B	PROVIDED	REQ.*
TOTAL NUMBER OF PARKING SPACES IN LOT	30	
ACCESSIBLE SPACES (PER A#112323)	7	2
VAN ACCESSIBLE SPACES (PER A#112323)	2	1

PARKING LOT C	PROVIDED	REQ.*
TOTAL NUMBER OF PARKING SPACES IN LOT	9	
ACCESSIBLE SPACES (PER A#105993)	4	1
VAN ACCESSIBLE SPACES (PER A#105993)	1	1

* ACCESSIBLE PARKING SPACES REQUIREMENTS PER CBC 1129B

LEGEND

- EXISTING PATH OF TRAVEL (P.O.T.) PER A#04-107228
- NEW PATH OF TRAVEL (P.O.T.)

PATH OF TRAVEL (P.O.T.) AS INDICATED IS A BARRIER FREE ACCESS ROUTE WITHOUT ANY ABRUPT VERTICAL CHANGES EXCEEDING 1/2" BEVELED AT 1:2 MAXIMUM SLOPE, EXCEPT THAT THE LEVEL CHANGES DO NOT EXCEED 1/4" VERTICAL AND IS AT LEAST 48" WIDE. SURFACE IS SLIP RESISTANT, STABLE, FIRM, AND SMOOTH. CROSS-SLOPE DOES NOT EXCEED 2% AND SLOPE IN THE DIRECTION OF TRAVEL IS LESS THAN 5% UNLESS OTHERWISE INDICATED (P.O.T.) SHALL BE MAINTAINED FREE OF OVERHANGING OBSTRUCTIONS TO 80" MINIMUM (1133B.8.2) AND PROTRUDING OBJECTS GREATER THAN 4" PROJECTION FROM WALL AND ABOVE 27" AND LESS THAN 80" (1133B.8.6). ARCHITECT TO VERIFY THAT THERE ARE NO BARRIERS IN THE PATH OF TRAVEL, AND THE PATH OF TRAVEL COMPLIES WITH CBC 1133B.

- ACCESSIBLE RESTROOM PER THIS APPLICATION.
- WOMEN'S TOILET
- MEN'S TOILET

- BUILDING OUTLINE

Approx. walking distance gym to field

= 850 feet

GENERAL NOTES

EXISTING ACCESSIBLE PARKING SPACES TO BE FIELD VERIFIED TO COMPLY WITH TITLE 24, CCR SECTION 3107.1(b) REQUIREMENTS. SEE DETAIL 11A1.4.3

IDENTIFICATION STAMP
DIVISION OF THE STATE ARCHITECT
OFFICE OF REGULATION SERVICES

APPL # 04-113362


AC ☒ FLS ☒ SS ☒

DATE: JUN 05 2014

PROJECT SWEETWATER UHSD
BONITA VISTA H.S.
ARTIFICIAL TRACK + FIELD

DRAWING TITLE **Field and Gym Access (Relocation Alternative)**

NO.	DATE	ISSUE	DRAWN BY	PROJECT NO.
07.30.2013	DD	SUBMITTAL	JA	2013-0047-00
09.25.2013	50%	CD	CHECKED BY	DATE
10.11.2013	95%	CD	BA	07.03.2013
12.20.2013	DSA	SUBMITTAL	DRAWING NO.	
05.20.2014	DSA	RESUBMITTAL		

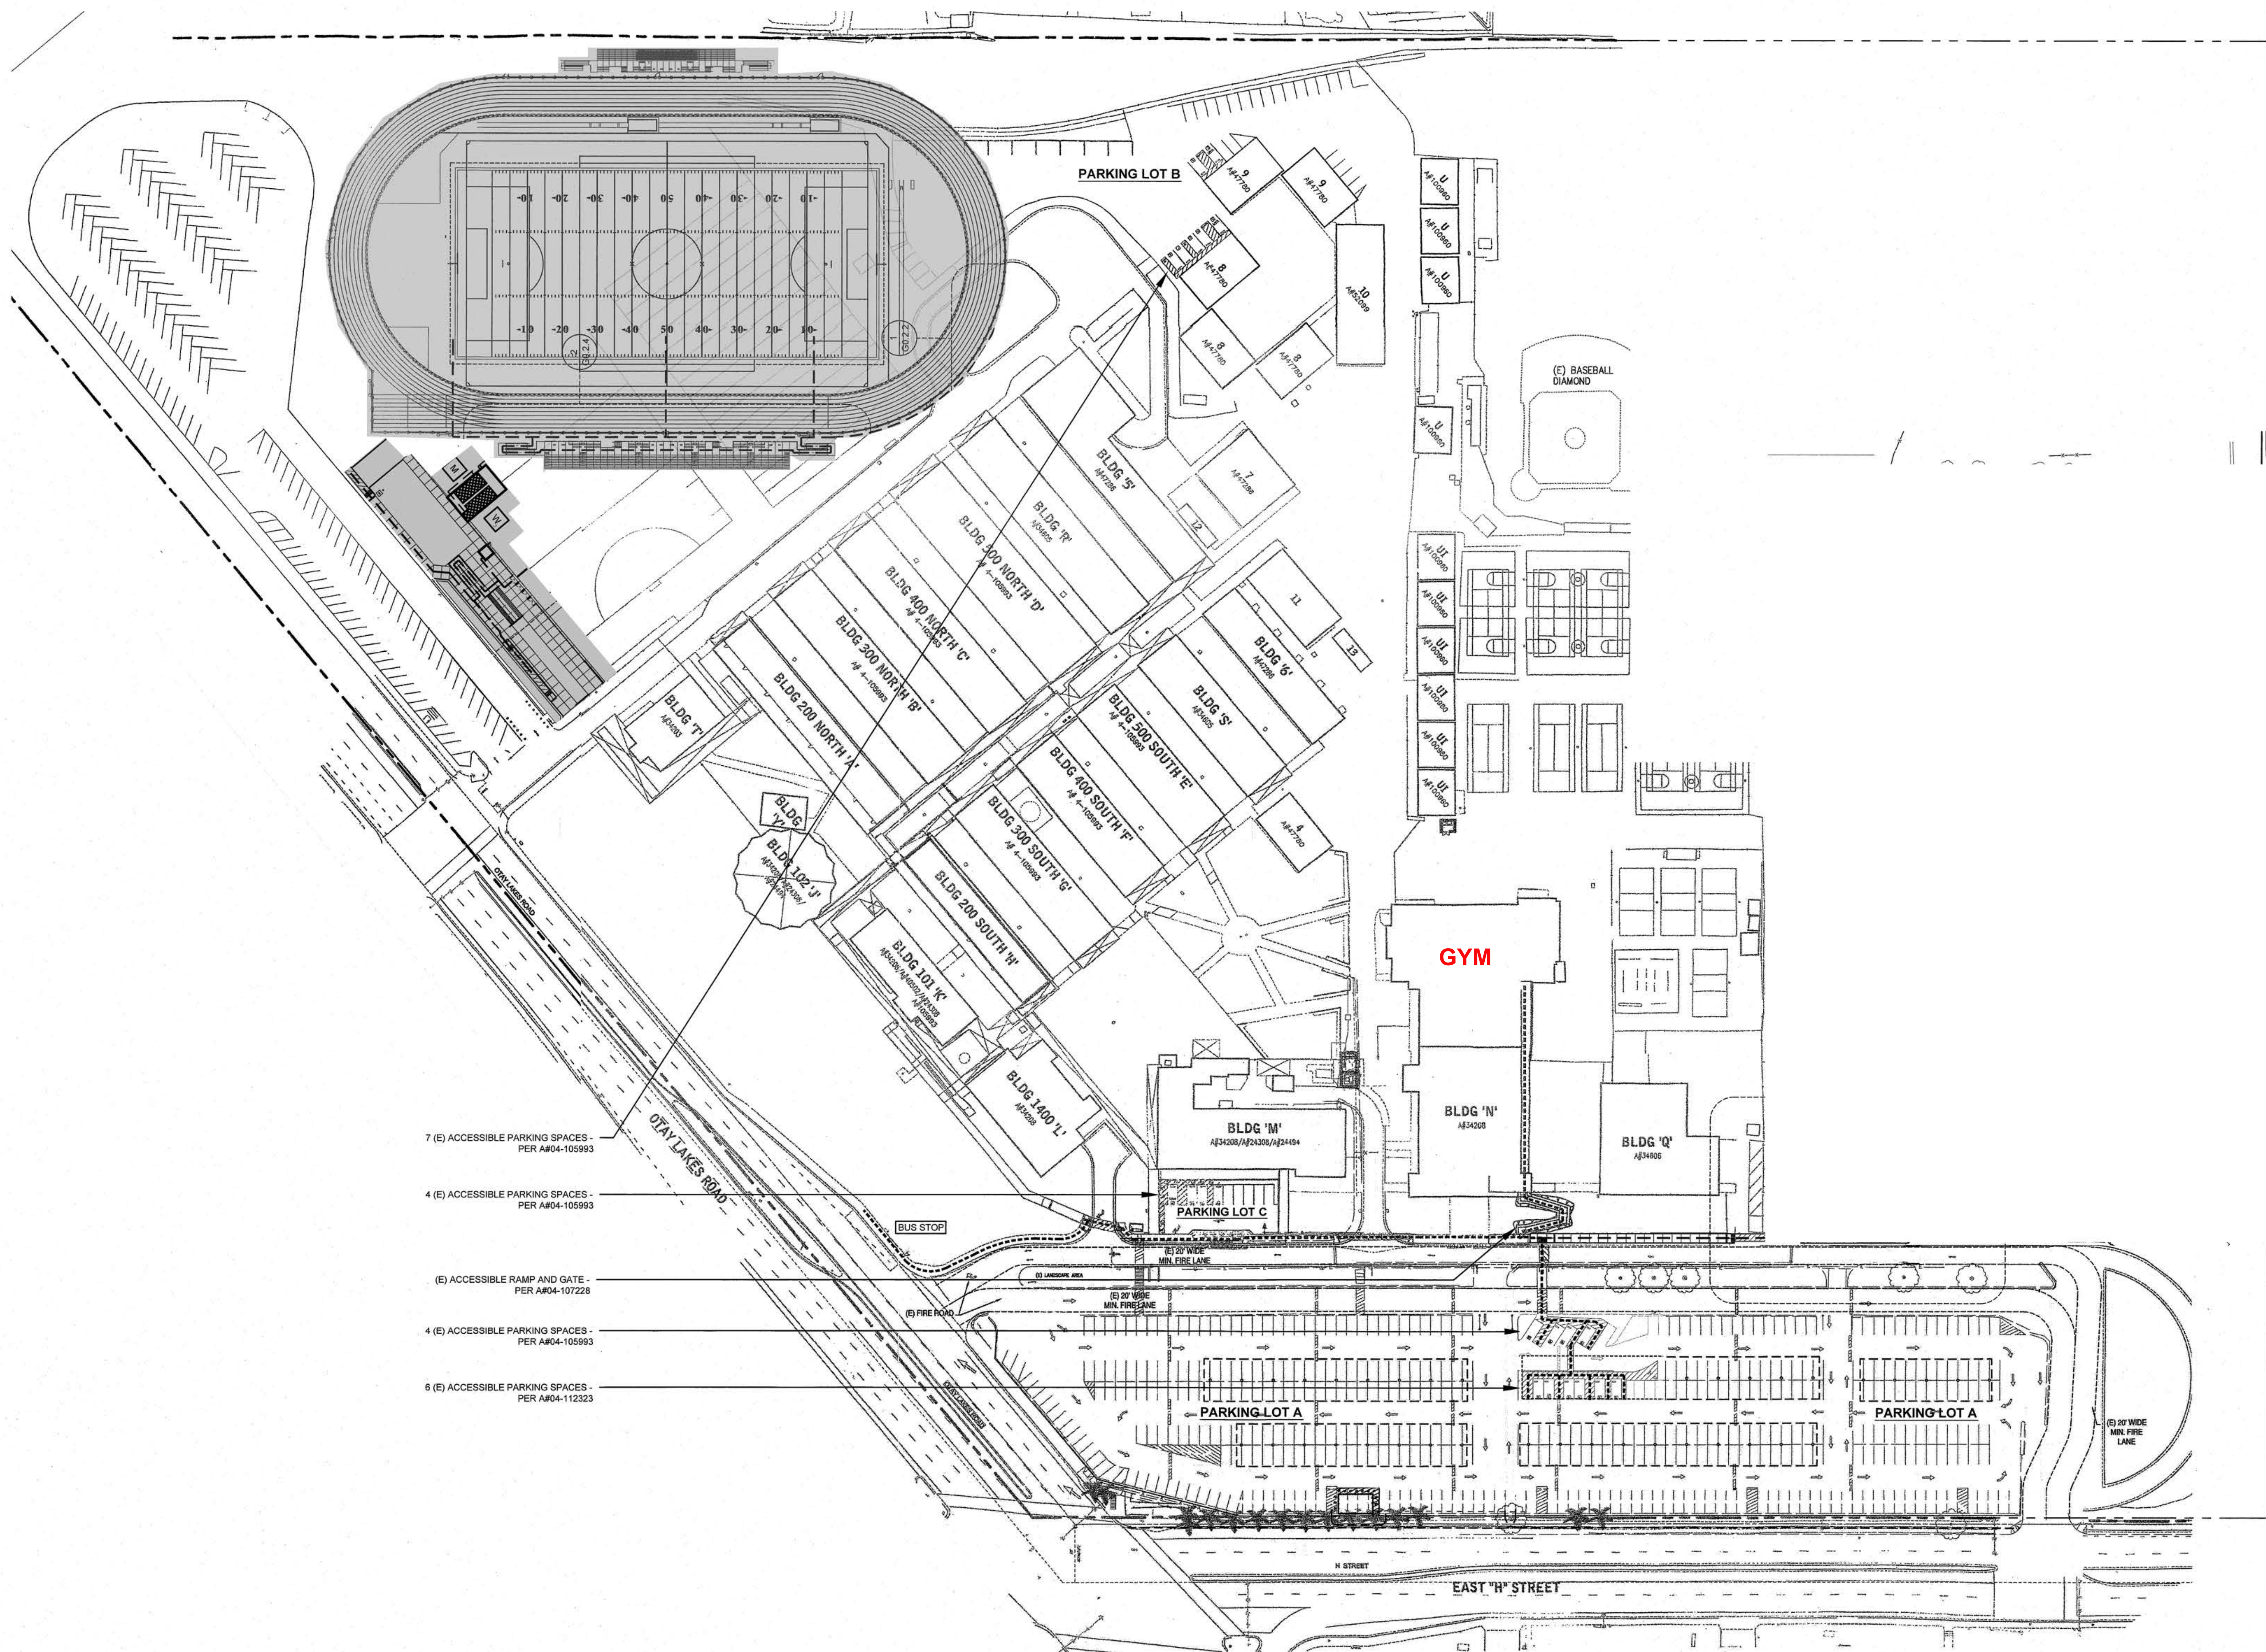

Field and Gym Access (Relocation Alternative)

SCALE: 1"=60'-0"